




ELEVATION  
SCALE : NONE

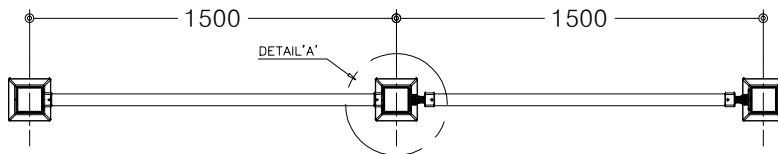


PLAN  
SCALE : NONE

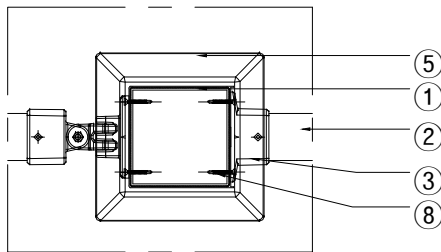


DETAIL 'A'  
SCALE : NONE

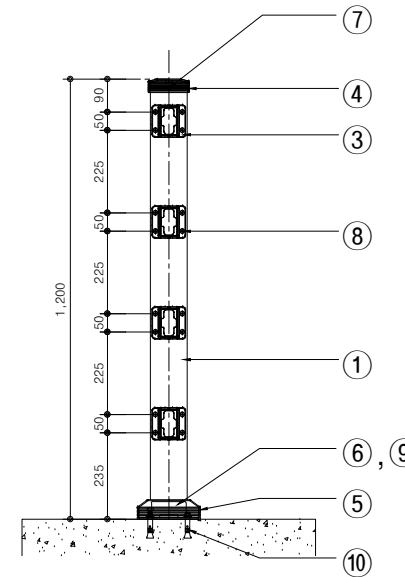

SIDE ELEVATION  
SCALE : NONE

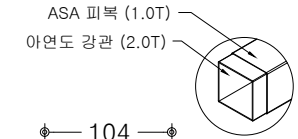

주주상세도  
SCALE : NONE

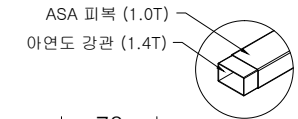

횡대상세도  
SCALE : NONE

H=1,200 W=1,500

NO	품명	규격	단위	수량	재질	비고
1	주주	100x100x2.0T	M	1.2	ASA 복합수지, KSD3568 SRT275	
2	횡대	75x45x1.4T	M	5.6	ASA 복합수지, KSD3568 SRT275	
3	브라켓	88x88x98	EA	8.0	ASA 수지	
4	주주캡	113x113x37	EA	1.0	ASA 수지	
5	하부캡	171x171x52	EA	1.0	ASA 수지	
6	고정양카판	160x160x45x3.0T	EA	1.0	STEEL	
7	접시머리 직결피스	#8x16	EA	2.0	STS410	
8	와셔머리 직결피스	#8x16	EA	32.0	STS410	
9	육각 직결피스	#14x25	EA	2.0	STS410	
10	양카-B/N	M12x100	EA	4.0	STS304	

도면명  
Drawing Title

ASA-ASF-02

설 계  
Design by

날짜/  
DATE

도면 번호

공사명  
Project Title

제 도  
Drawing by

축척/  
SCALE

NONE

**ASA (주) 아시아**

전북 완주군 봉동읍 테크노밸리로 472

Tel : 063-263-8250~1 Fax : 063-263-8252

http://www.asiafence.co.kr E-mail : 2638250@naver.com