



H=10,000 W=10,000

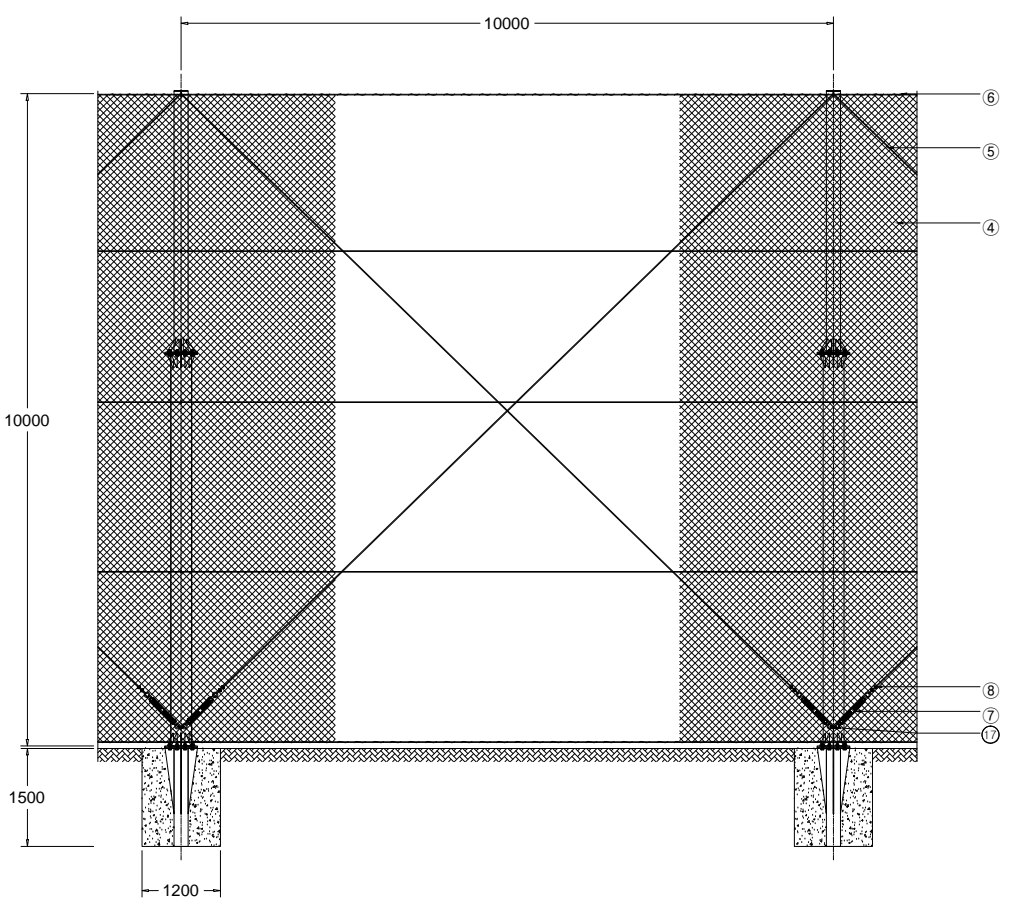

ELEVATION
SCALE : NONE

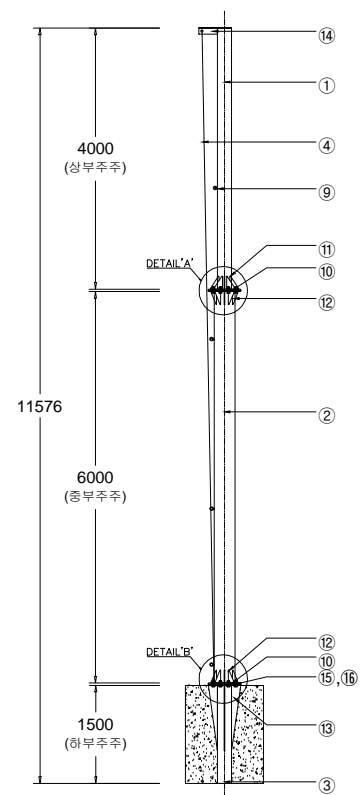

SIDE ELEVATION
SCALE : NONE

NO	품명	규격	단위	수량	재질	비고
1	상부주주	φ216.3x5.3T	M	4.0	KSD3566 SGT275	분체도장
2	중부주주	φ318.5x6.3T	M	6.0	KSD3566 SGT275	분체도장
3	하부주주	φ216.3x5.3T	M	1.5	KSD3566 SGT275	분체도장
4	그물망	90함40목	M ²	100.0	PE	
5	코팅와이어	φ8-10(6x19)	M	80.0	KSD3514 G종	P.V.C
6	뒤편로프	φ5	M	40.0	PE	
7	탄반클	1/2	EA	2.0		분체도장
8	클립	3/8	EA	4.0		
9	아이너트	1/2	EA	4.0		분체도장
10	추렌지	φ500x19T	EA	4.0	STEEL	분체도장
11	리브플레이트1	200x140x9T	EA	8.0	STEEL	분체도장
12	리브플레이트2	200x90x9T	EA	16.0	STEEL	분체도장
13	리브플레이트3	1000x140x9T	EA	4.0	STEEL	분체도장
14	주주캡	500x240x9T	EA	1.0	STEEL	분체도장
15	P/W-S/W	M20	EA	16.0	STEEL	용융도금
16	고장력-B/N	M20x70	EA	16.0	STEEL	용융도금
17	비너	M8	EA	2.0		

도면명 Drawing Title	ASA-ROPE-B-001	설계 Design by		날짜/ DATE		도면 번호
공사명 Project Title		제도 Drawing by		축척/ SCALE	NONE	

ASA (주)아시아
 전북 완주군 봉동읍 테크노밸리로 472
 Tel : 063-263-8250~1 Fax : 063-263-8252
 http://www.asiafence.co.kr E-mail : 2638250@naver.com